

1 Basement  
1 : 200

PROJECT NAME:  
Maintenance of RICB Office  
Building, Thimphu

OWNER:  
RICBL



TITLE:  
Basement

SCALE  
1 : 200

DATE:  
10/7/2022 3:53:34 PM

DESIGN & DRAWN BY:

Tshering Wangdi (Asst. Manager)


SIGN:

APPROVED BY:

SIGN:

DRAWING NO.

01

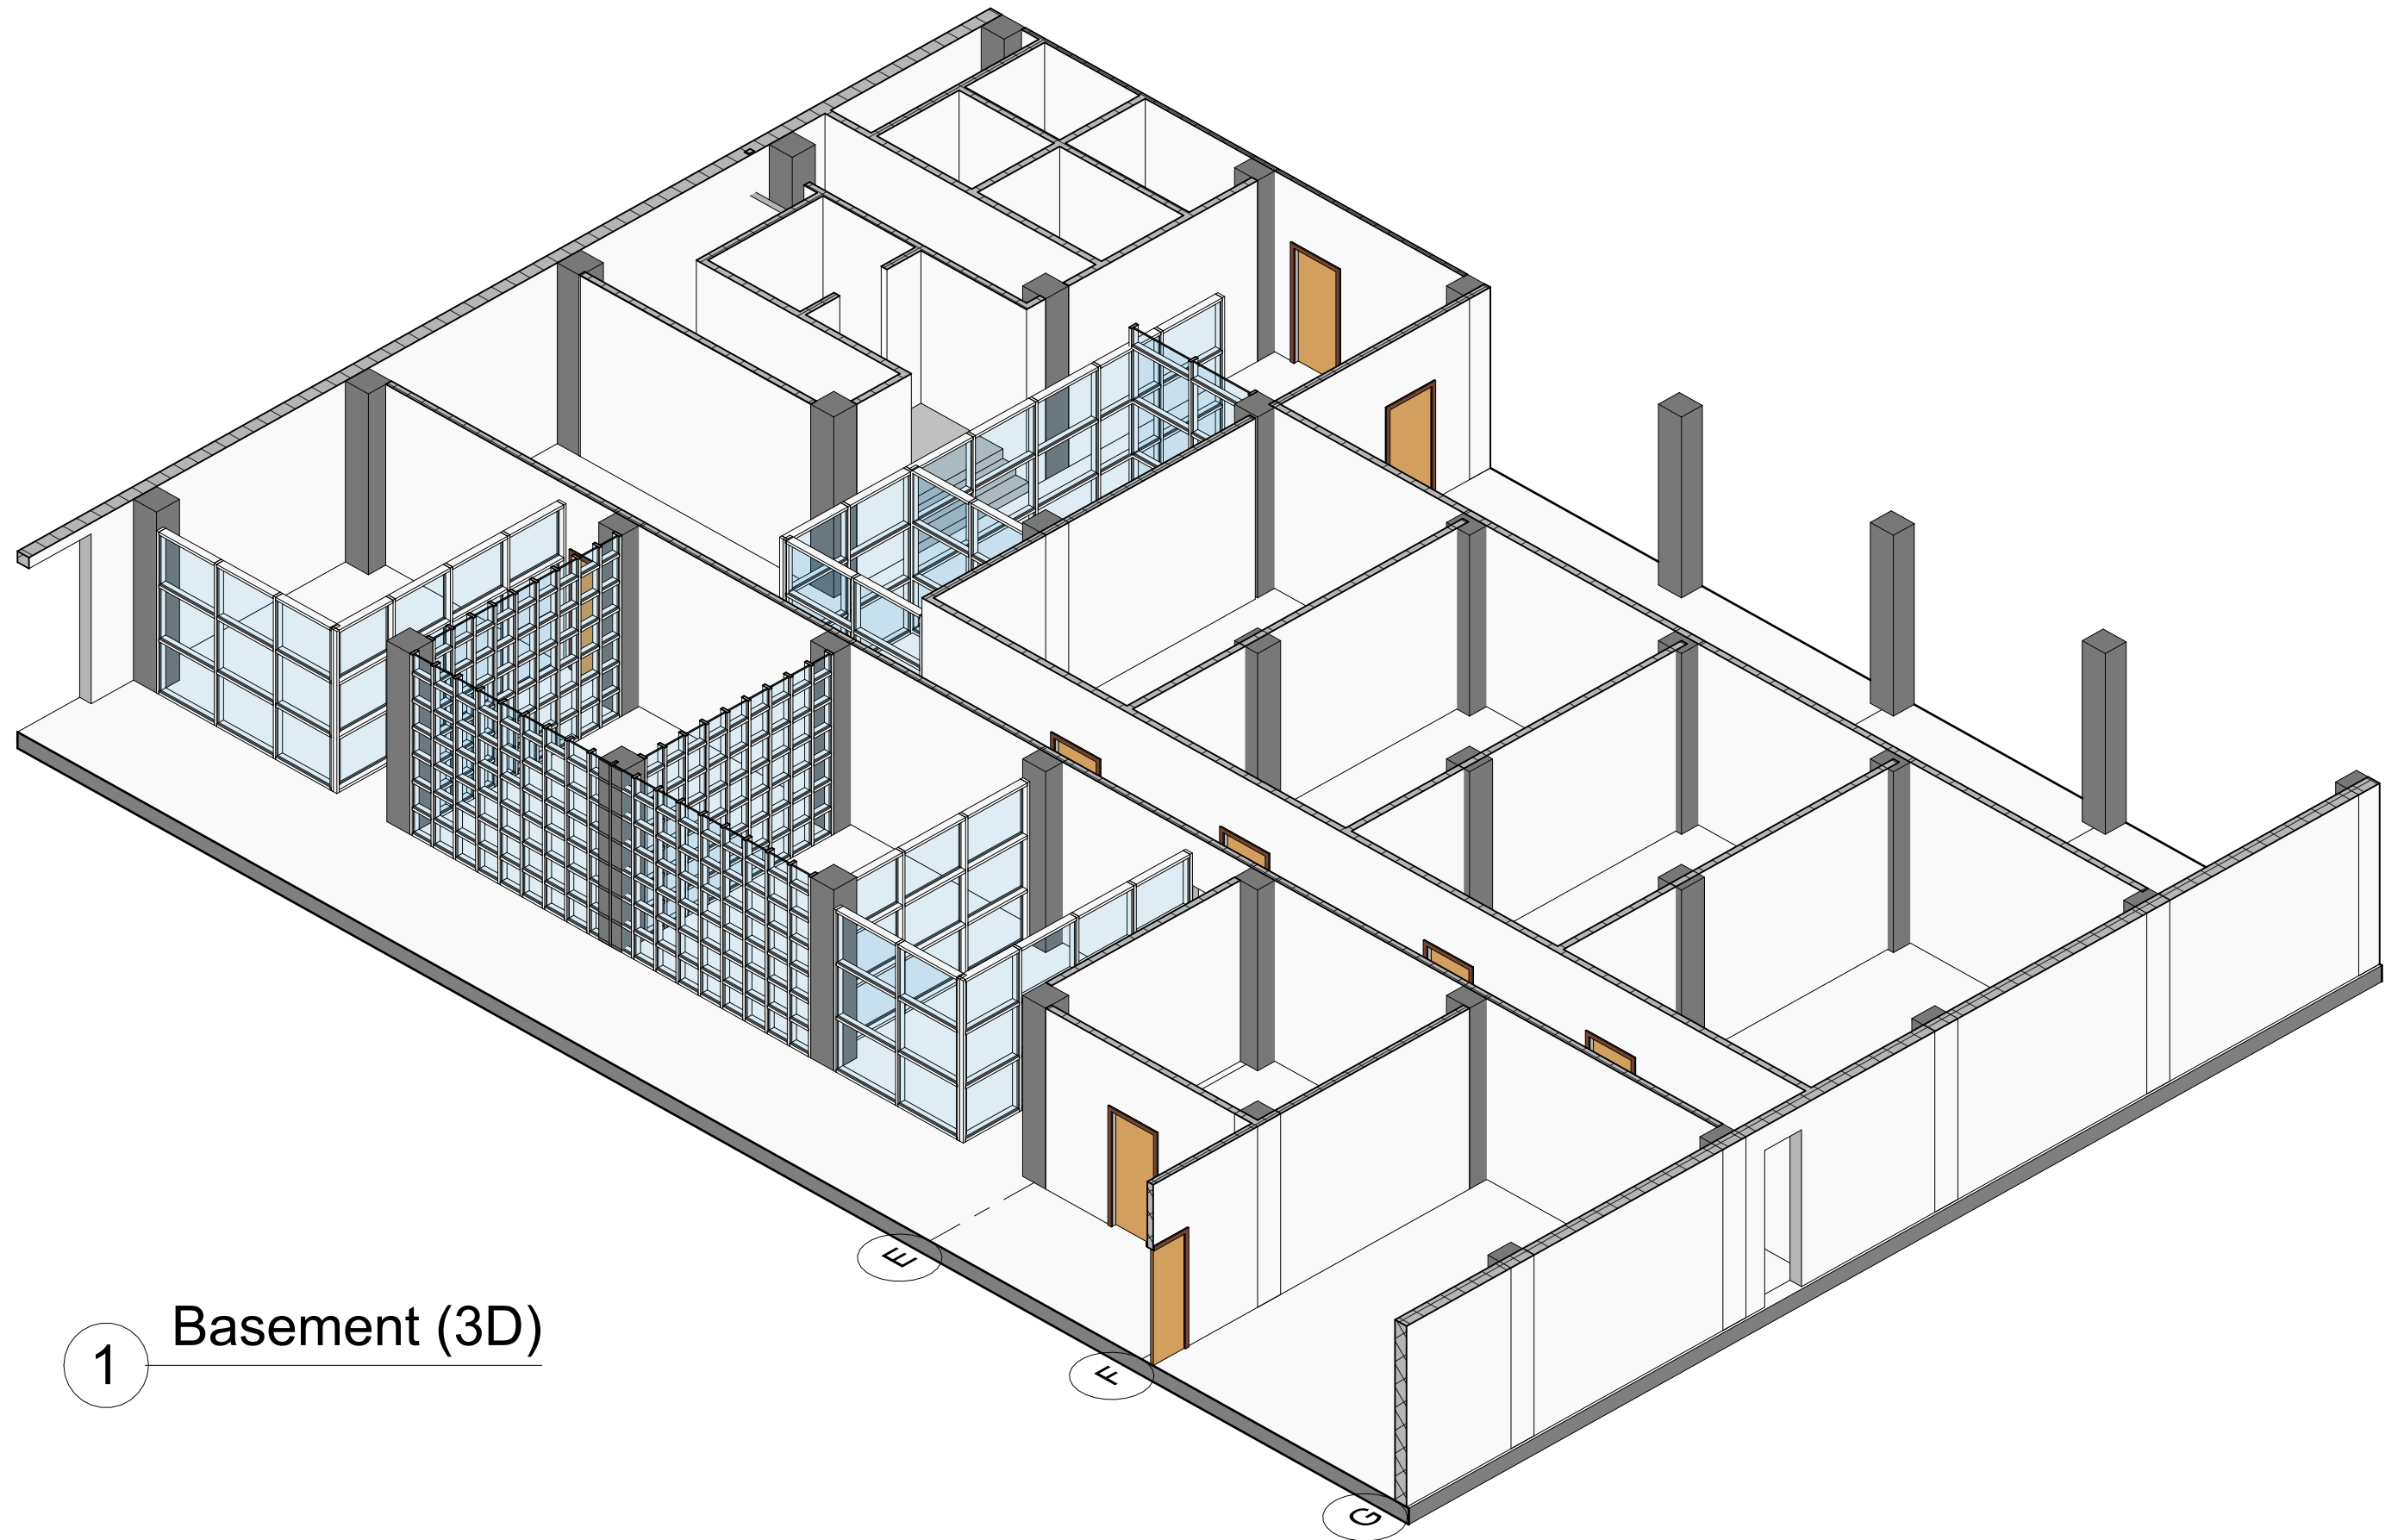

1 Basement (3D)

**PROJECT NAME:**  
Maintenance of RICB Office  
Building, Thimphu

OWNER:  
  
RICBL



**TITLE:**  
Basement(3D)

SCALE

**DATE:**  
10/7/2022 3:53:34 PM

**DESIGN & DRAWN BY:**

Tshering Wangdi (Asst. Manager)


**SIGN:**

**APPROVED BY:**


**SIGN:**

**DRAWING NO.**


02

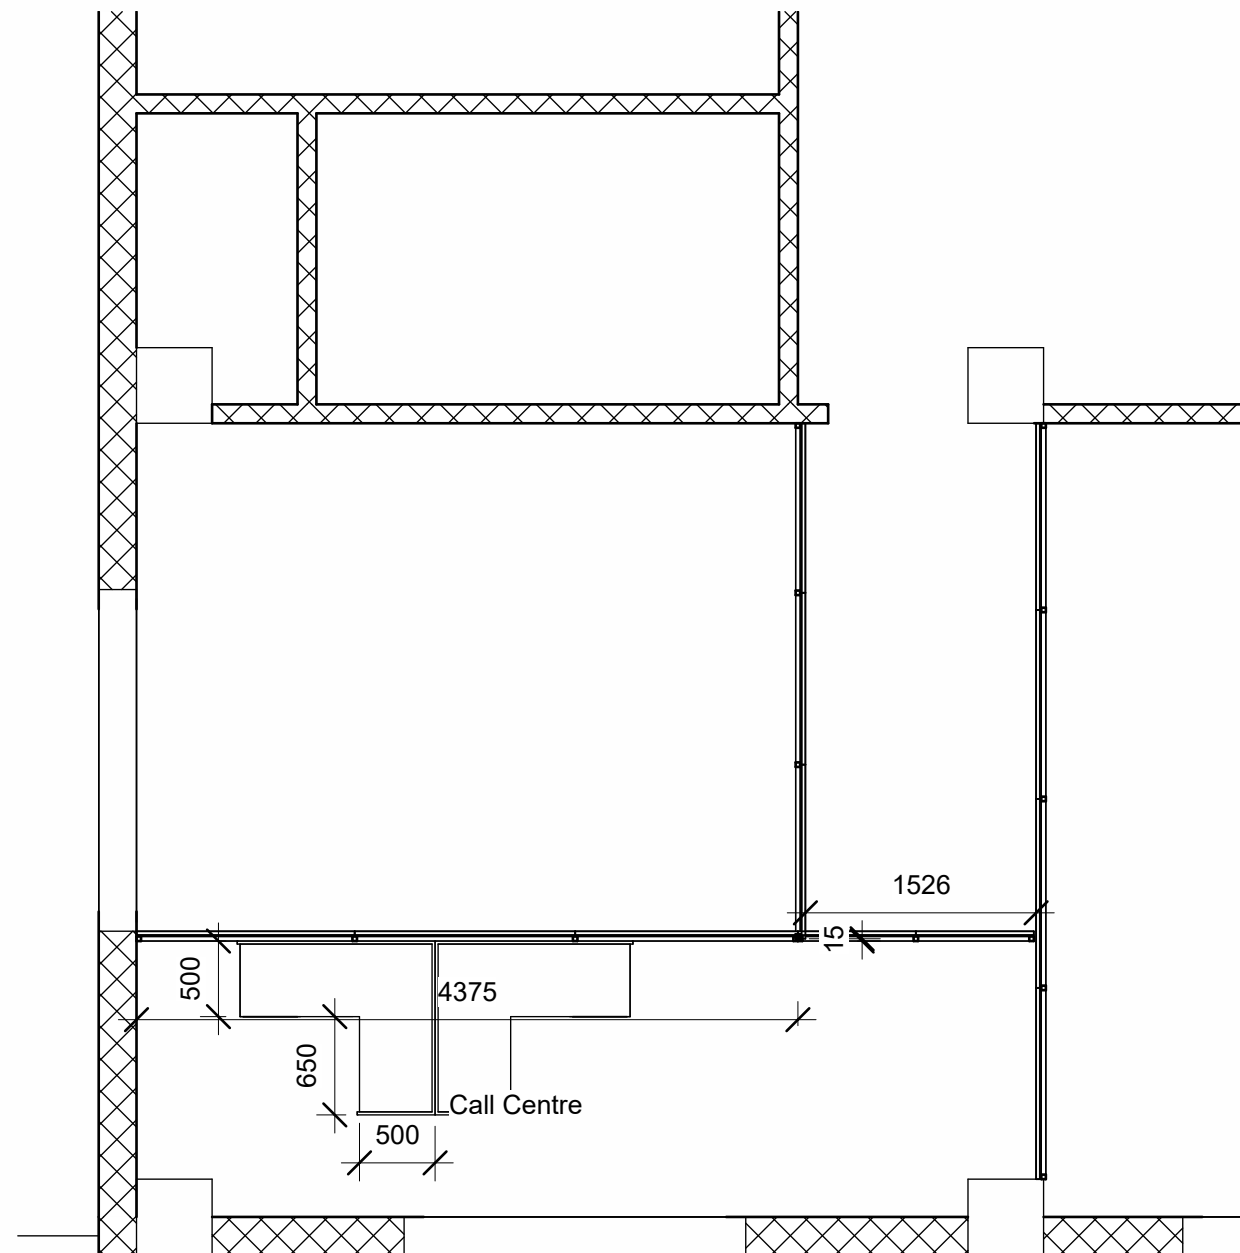


1 Call Centre  
1 : 50

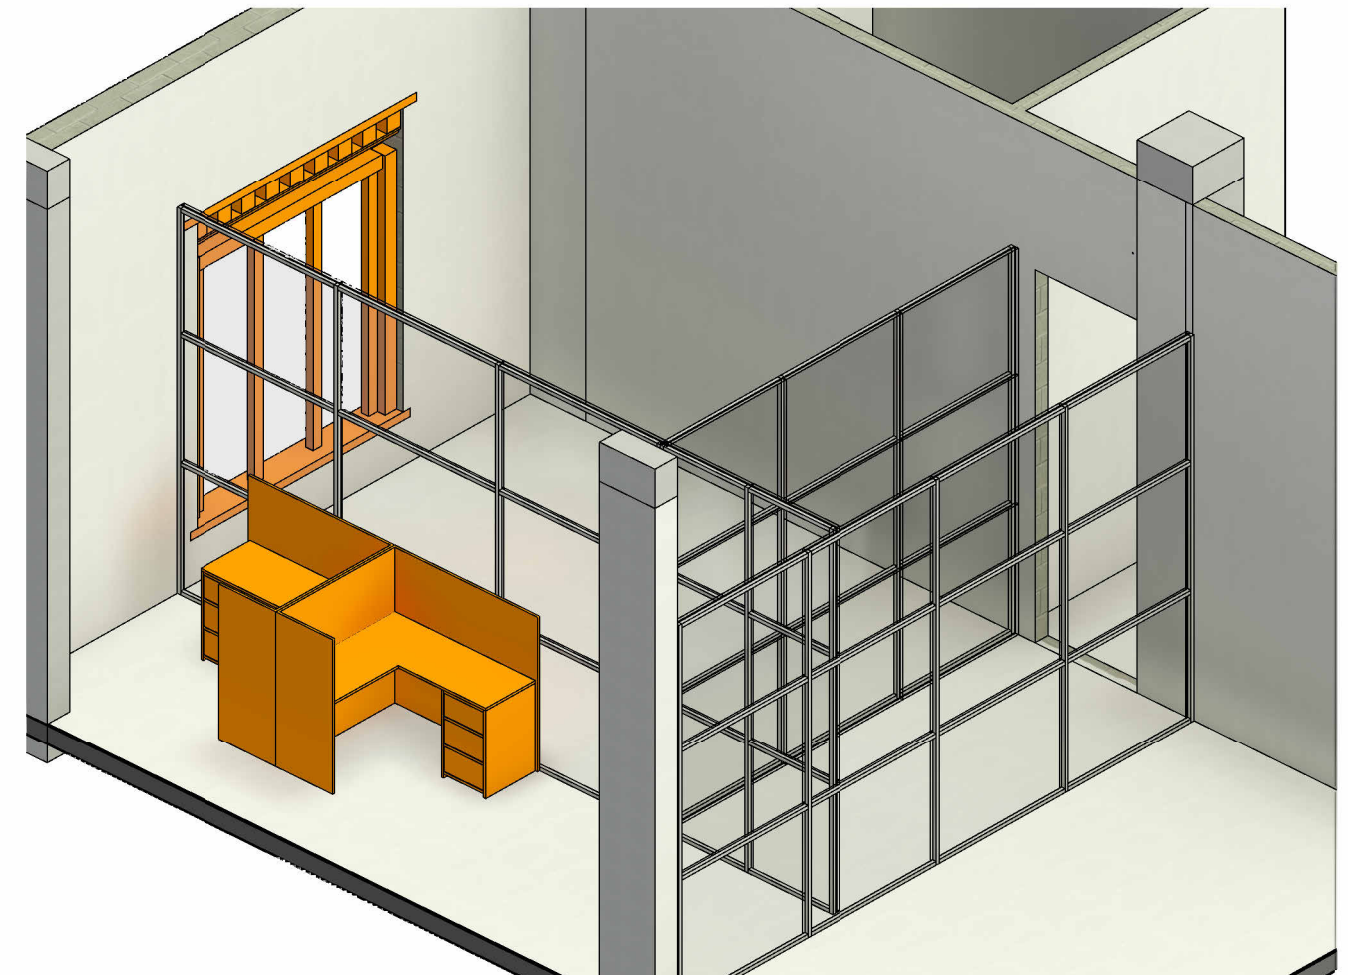


2 Call Centre (3D)


PROJECT NAME: Maintenance of RICB Office Building, Thimphu	OWNER:		TITLE: Call Centre		DESIGN & DRAWN BY:	APPROVED BY:	DRAWING NO.  03
	RICBL		SCALE 1 : 50	DATE: 10/7/2022 3:53:36 PM	Tshering Wangdi (Asst, Manager)  SIGN:	SIGN:	

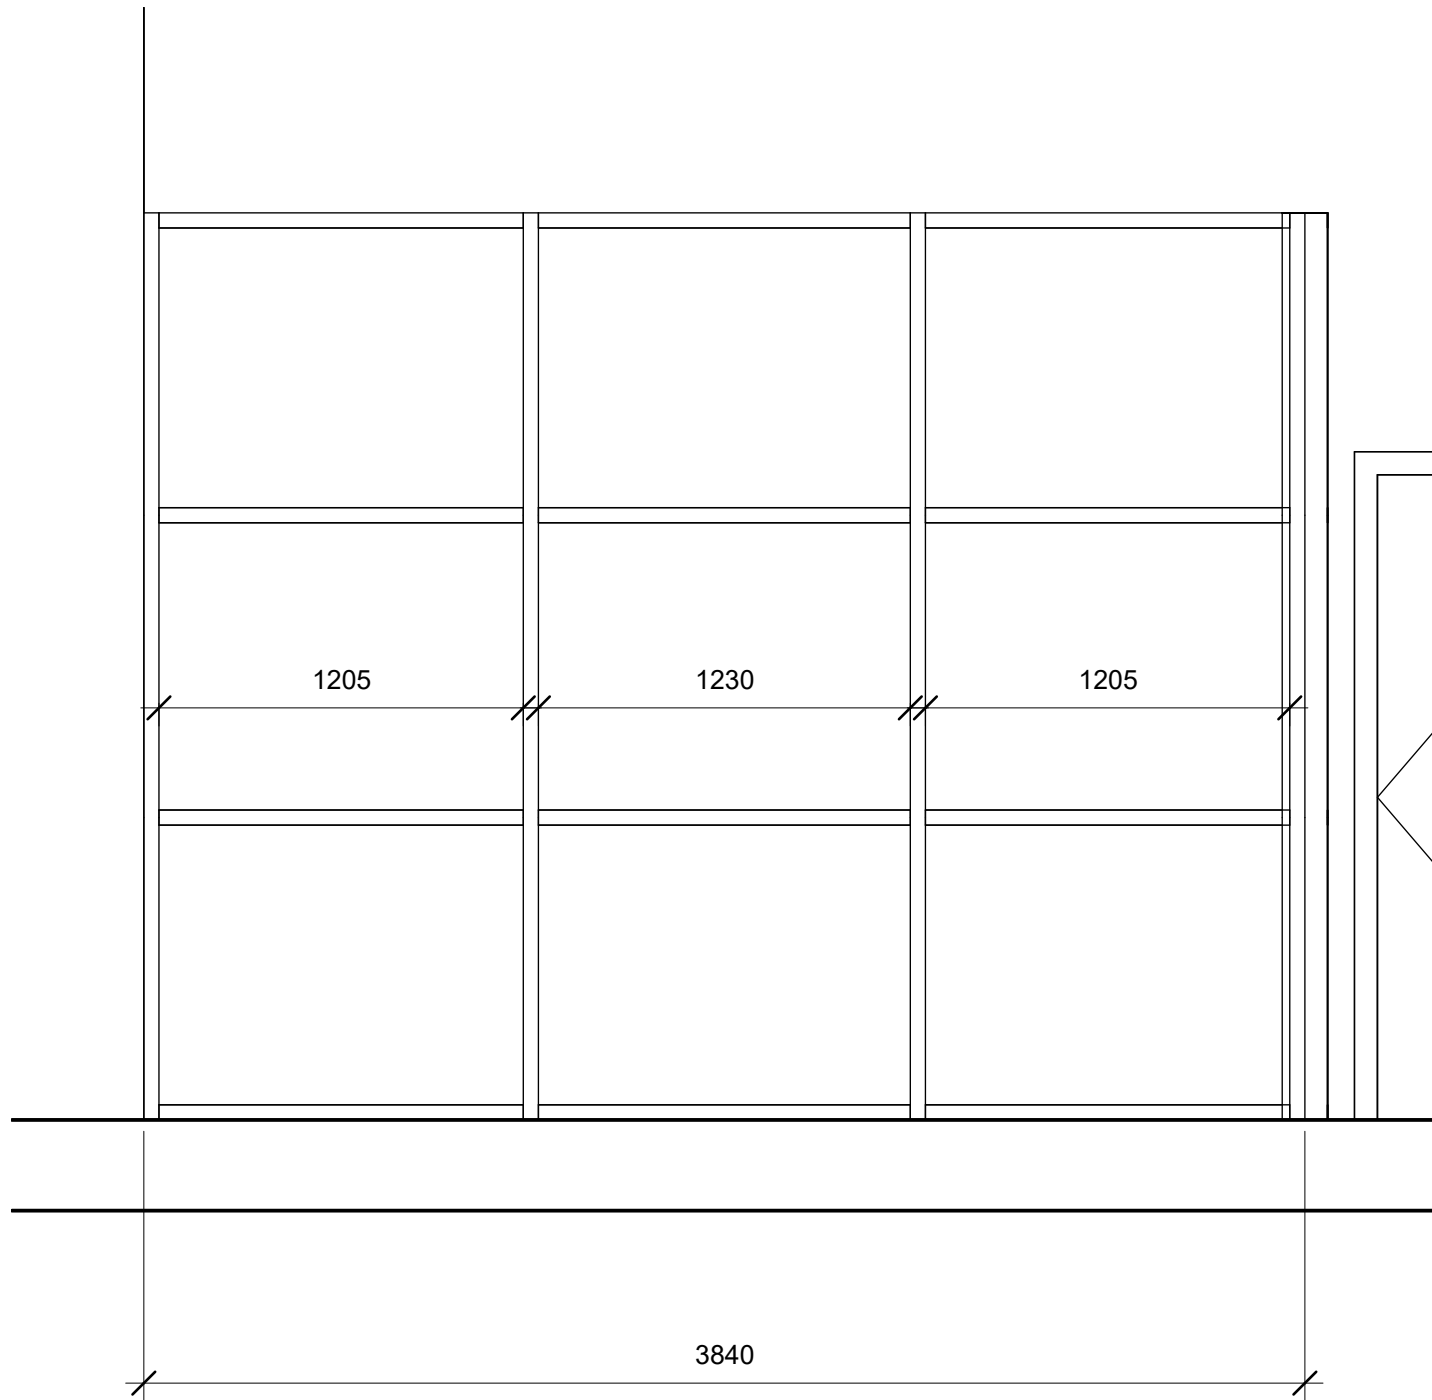


1 Typical view-1  
1 : 25

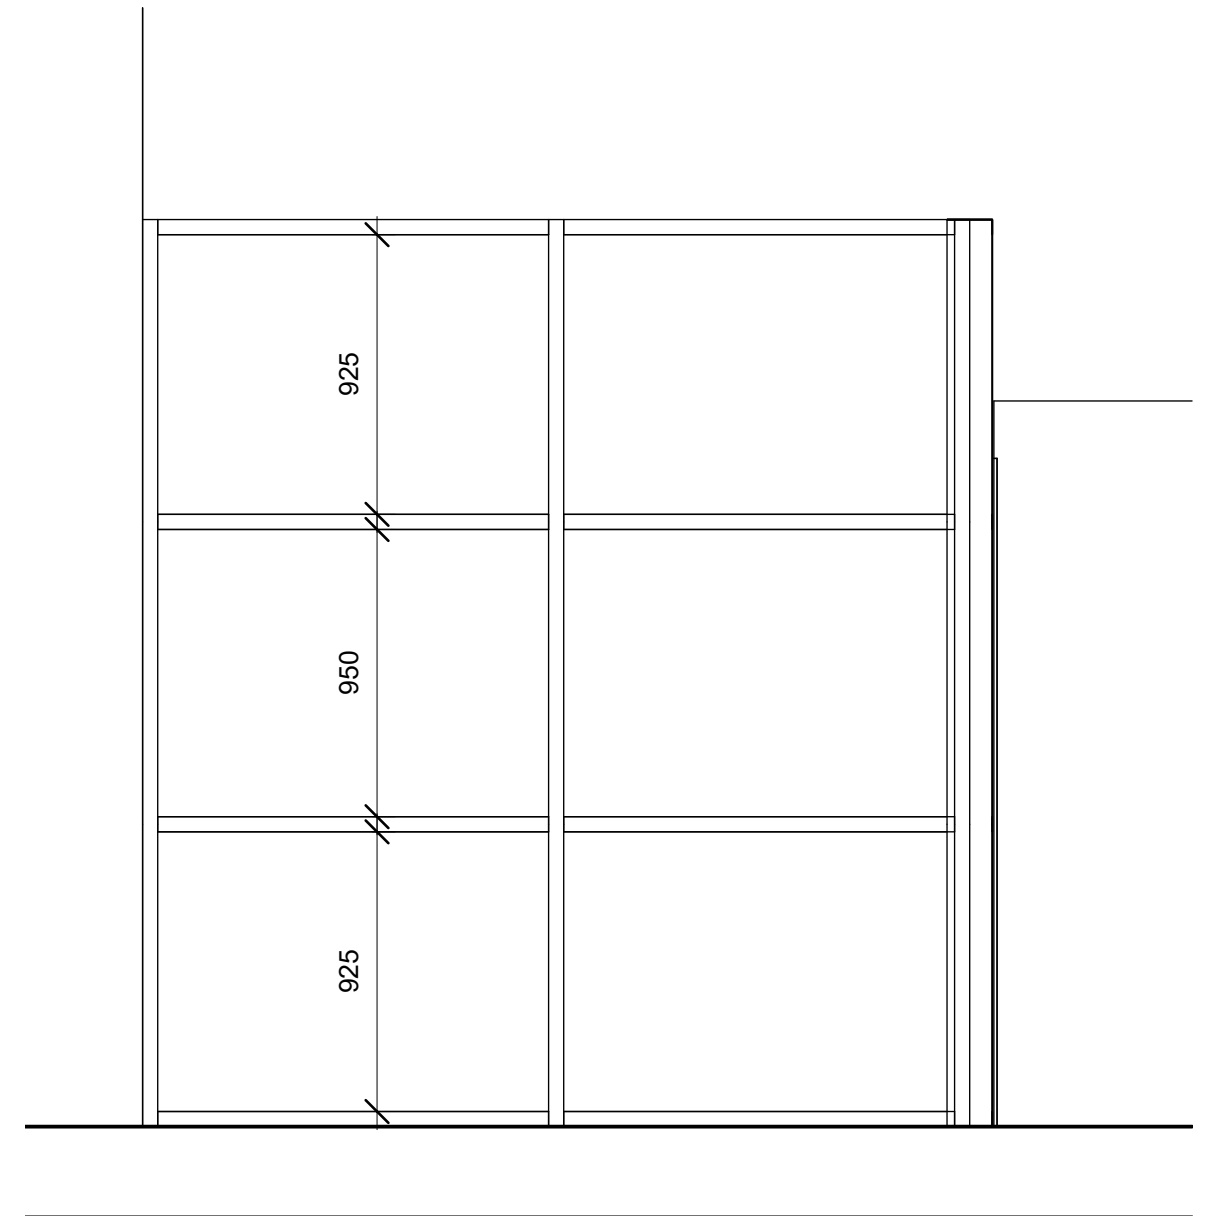


2 Typical view-2  
1 : 25


PROJECT NAME: Maintenance of RICB Office Building, Thimphu	OWNER:		TITLE: Typical Elevation View(Aluminium Partition)		DESIGN & DRAWN BY:	APPROVED BY:	DRAWING NO.  04
	RICBL		SCALE 1 : 25	DATE: 10/7/2022 3:53:36 PM	Tshering Wangdi (Asst, Manager)	SIGN:	

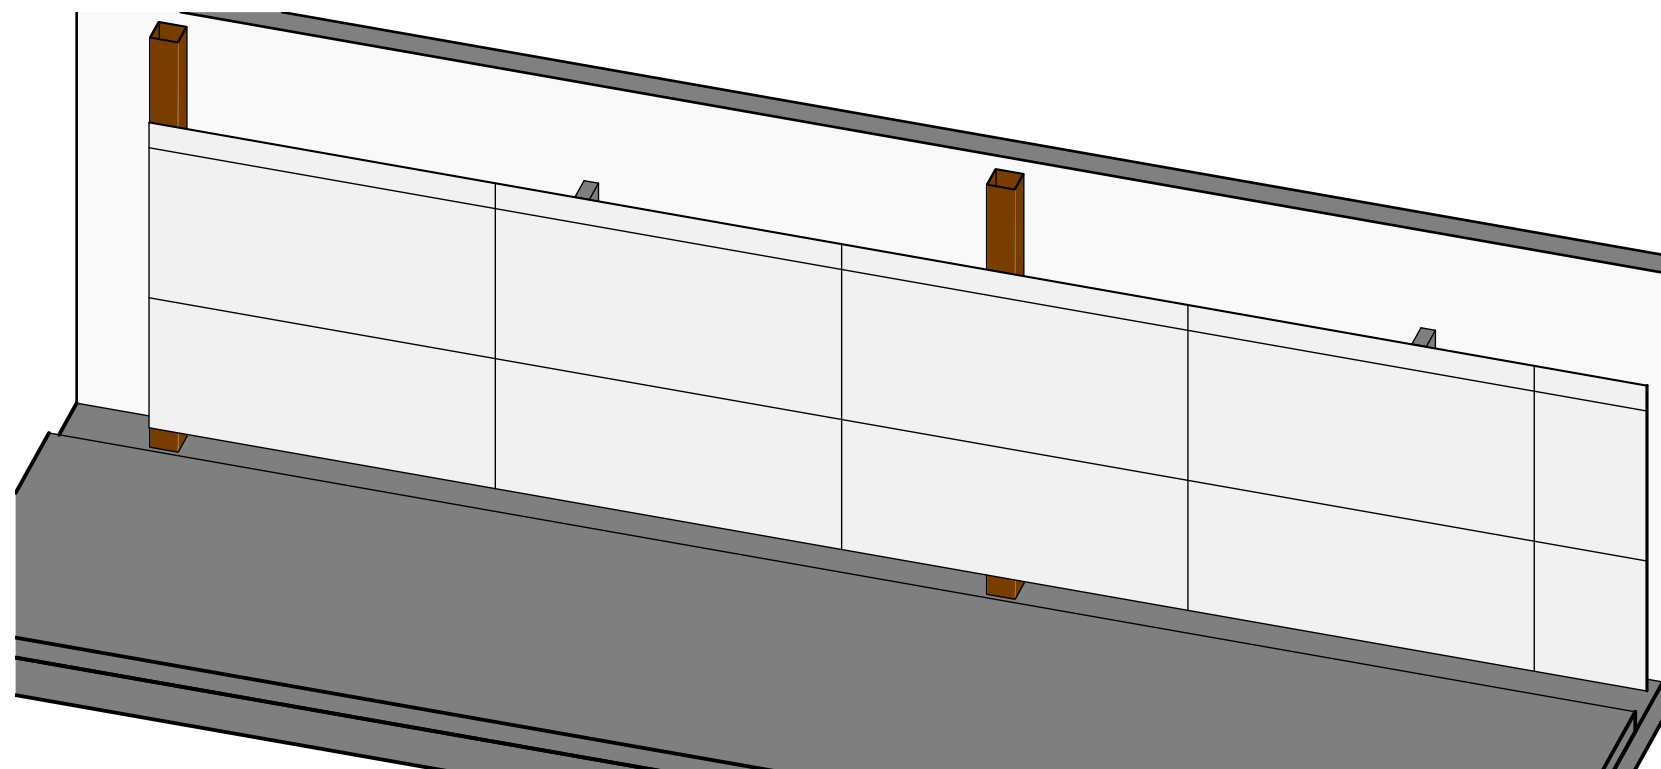

1 Store Partition (3D)

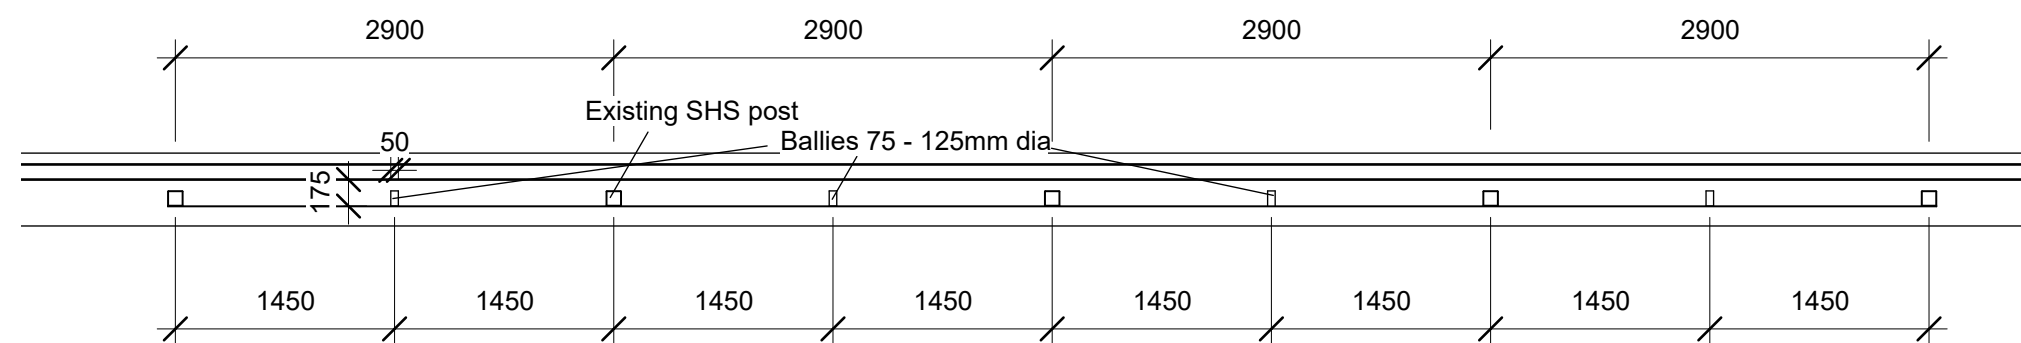

2 Store Partition  
1 : 50

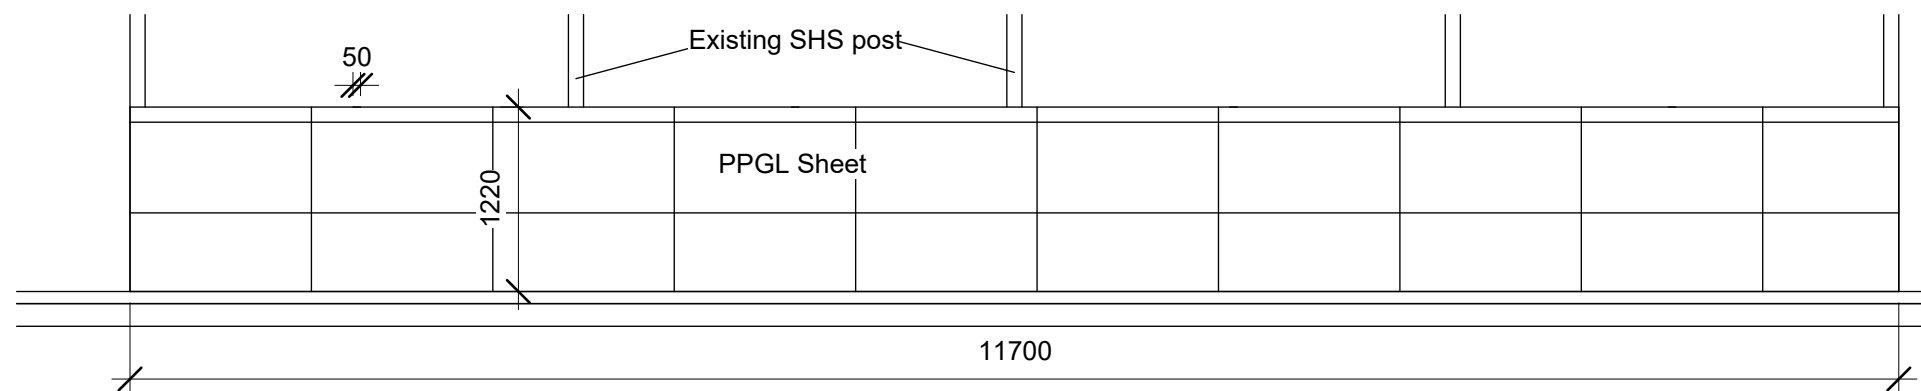

3 Front Elevation(Store)  
1 : 50

PROJECT NAME:  
Maintenance of RICB Office  
Building, Thimphu

OWNER:  
RICBL



TITLE:  
Store Partition

SCALE  
1 : 50

DATE:  
10/7/2022 3:53:36 PM

DESIGN & DRAWN BY:  
Tshering Wangdi (Asst. Manager)


SIGN:

APPROVED BY:


SIGN:

DRAWING NO.

05

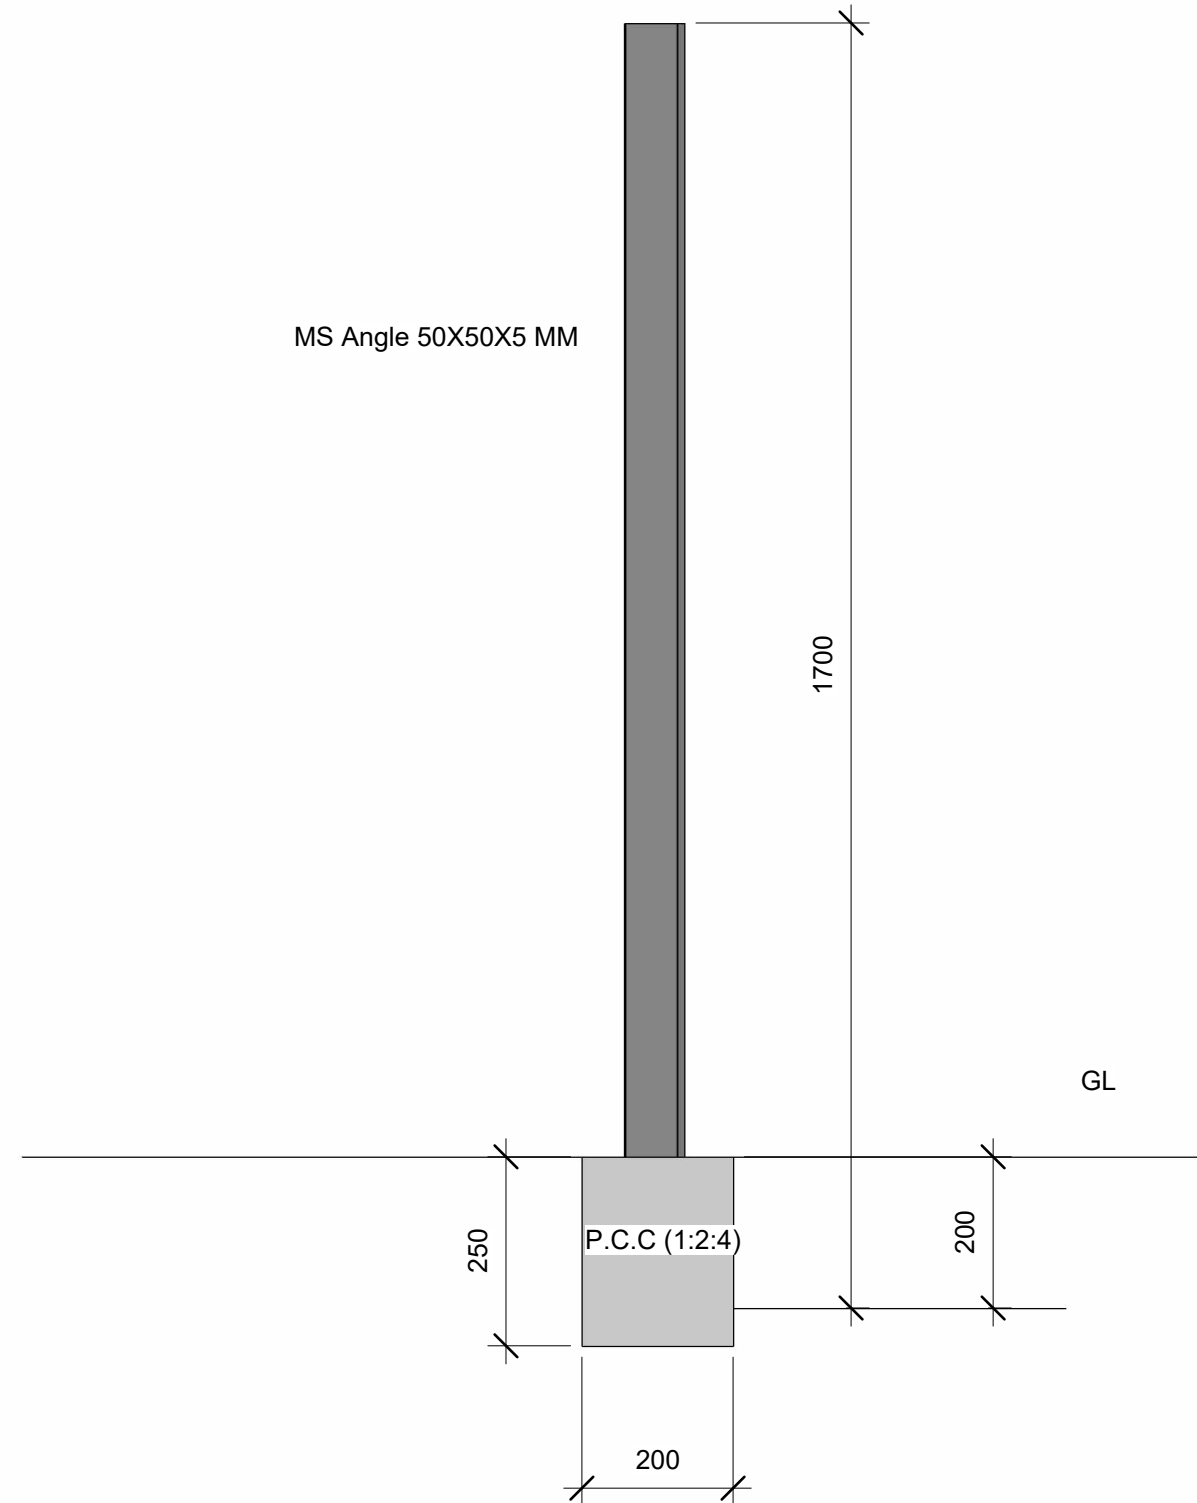

1 Typical View of Strut  
1 : 10

PROJECT NAME: Maintenance of RICB Office Building, Thimphu	OWNER:		TITLE: Typical view of MS Angle Post(Fencing)		DESIGN & DRAWN BY:	APPROVED BY:	DRAWING NO.
	RICBL		SCALE 1 : 10	DATE: 10/11/2022 2:34:44 PM	Tshering Wangdi (Asst. Manager)  SIGN:	  SIGN:	06